

DEN(W)RTM

Work of RTM Area, Spl. Works NAD-MKC

Works of UJN Area

Works of NGW to IND


WESTERN - RAILWAY

SYSTEM MAP

OF

RATLAM DIVISION

NOT TO SCALE

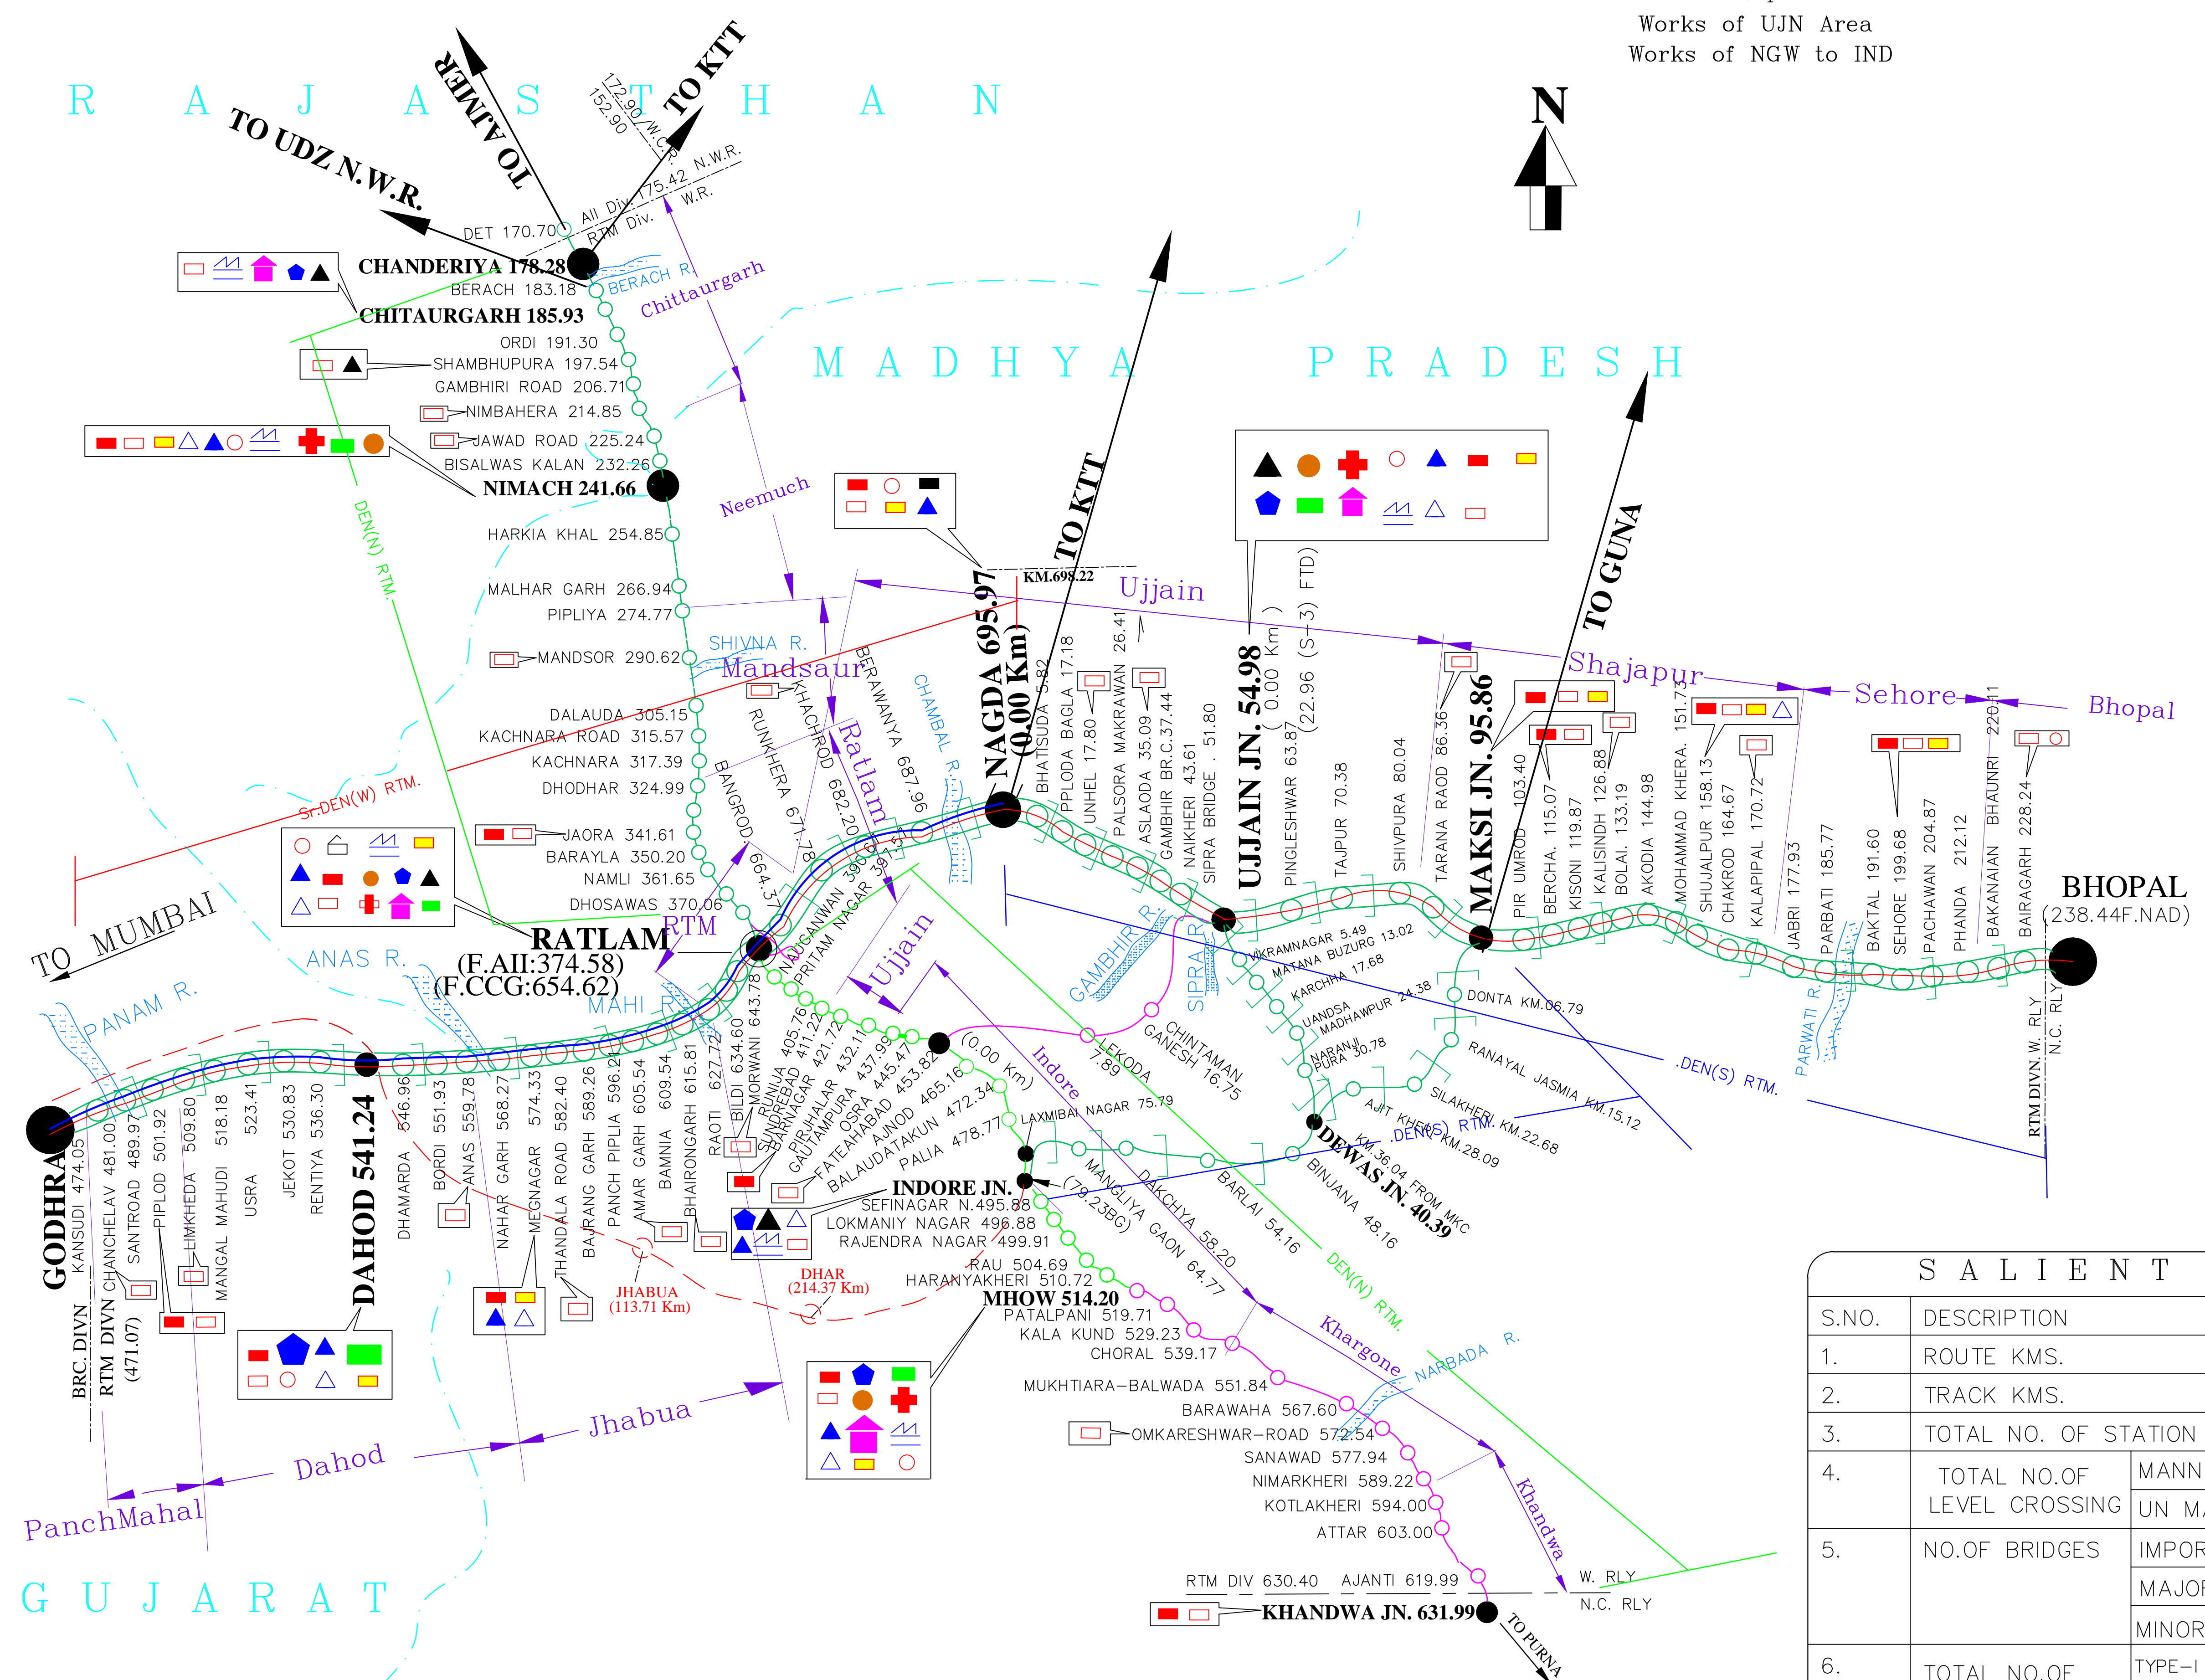

NEW LINES

- METER GAUGE SINGLE LINE
- BROAD GAUGE (ELECTRIFIED) SL
- BROAD GAUGE (ELECTRIFIED) DL
- BROAD GAUGE SINGLE LINE
- STATE BOUNDARY
- DISTRICT

- OFFICER'S HQ
- AEN OFFICE'S
- SSE(PW)
- SE(PW)
- SSE(W)
- SE(W)
- SSE (SIG)
- T.I.
- ART
- ARME
- MAJOR YARD
- MAJOR GOODS YARD
- DIESEL SHED
- STORE LOCATION
- BRAKE DOWN TRAIN
- IMPORTANT RIVERS
- C&W DEPOT
- CC+8+2
- FEEDER ROUTE TO FREIGHT CORRIDOR

SALIENT FEATURES

S.NO.	DESCRIPTION	BG	MG	TOTAL				
1.	ROUTE KMS.	901.76	159.92	1061.68				
2.	TRACK KMS.	1753.53	255.15	2008.68				
3.	TOTAL NO. OF STATION	115	20	135				
4.	TOTAL NO. OF LEVEL CROSSING	MANNED	264	36	300			
		UN MANNED	51	07	58			
5.	NO. OF BRIDGES	IMPORTANT	27	6	33			
		MAJOR	175	29	204			
		MINOR	1403	439	1842			
6.	TOTAL NO. OF STAFF QUARTERS	TYPE-I	8175	3750	315	307	23	12570