

R A J A S T H A N

WESTERN - RAILWAY
SYSTEM MAP
OF
RATLAM DIVISION
NOT TO SCALE

NEW LINES ———

METER GAUGE SINGLE LINE ○○○○

BROAD GAUGE (ELECTRIFIED) SL ○○○○

BROAD GAUGE (ELECTRIFIED) DL ○○○○

BROAD GAUGE SINGLE LINE ○○○○

STATE BOUNDARY ———

DISTRICT ———

OFFICER'S HQ

AEN OFFICE'S

SSE(PW)

SE(PW)

SSE(W)

SE(W)

SSE (SIG)

T.I.

ART

ARME

MAJOR YARD

MAJOR GOODS YARD

DIESEL SHED

STORE LOCATION


BRAKE DOWN TRAIN

IMPORTANT RIVERS

C&W DEPOT

CC+8+2

FEEDER ROUTE TO FREIGHT CORRIDOR

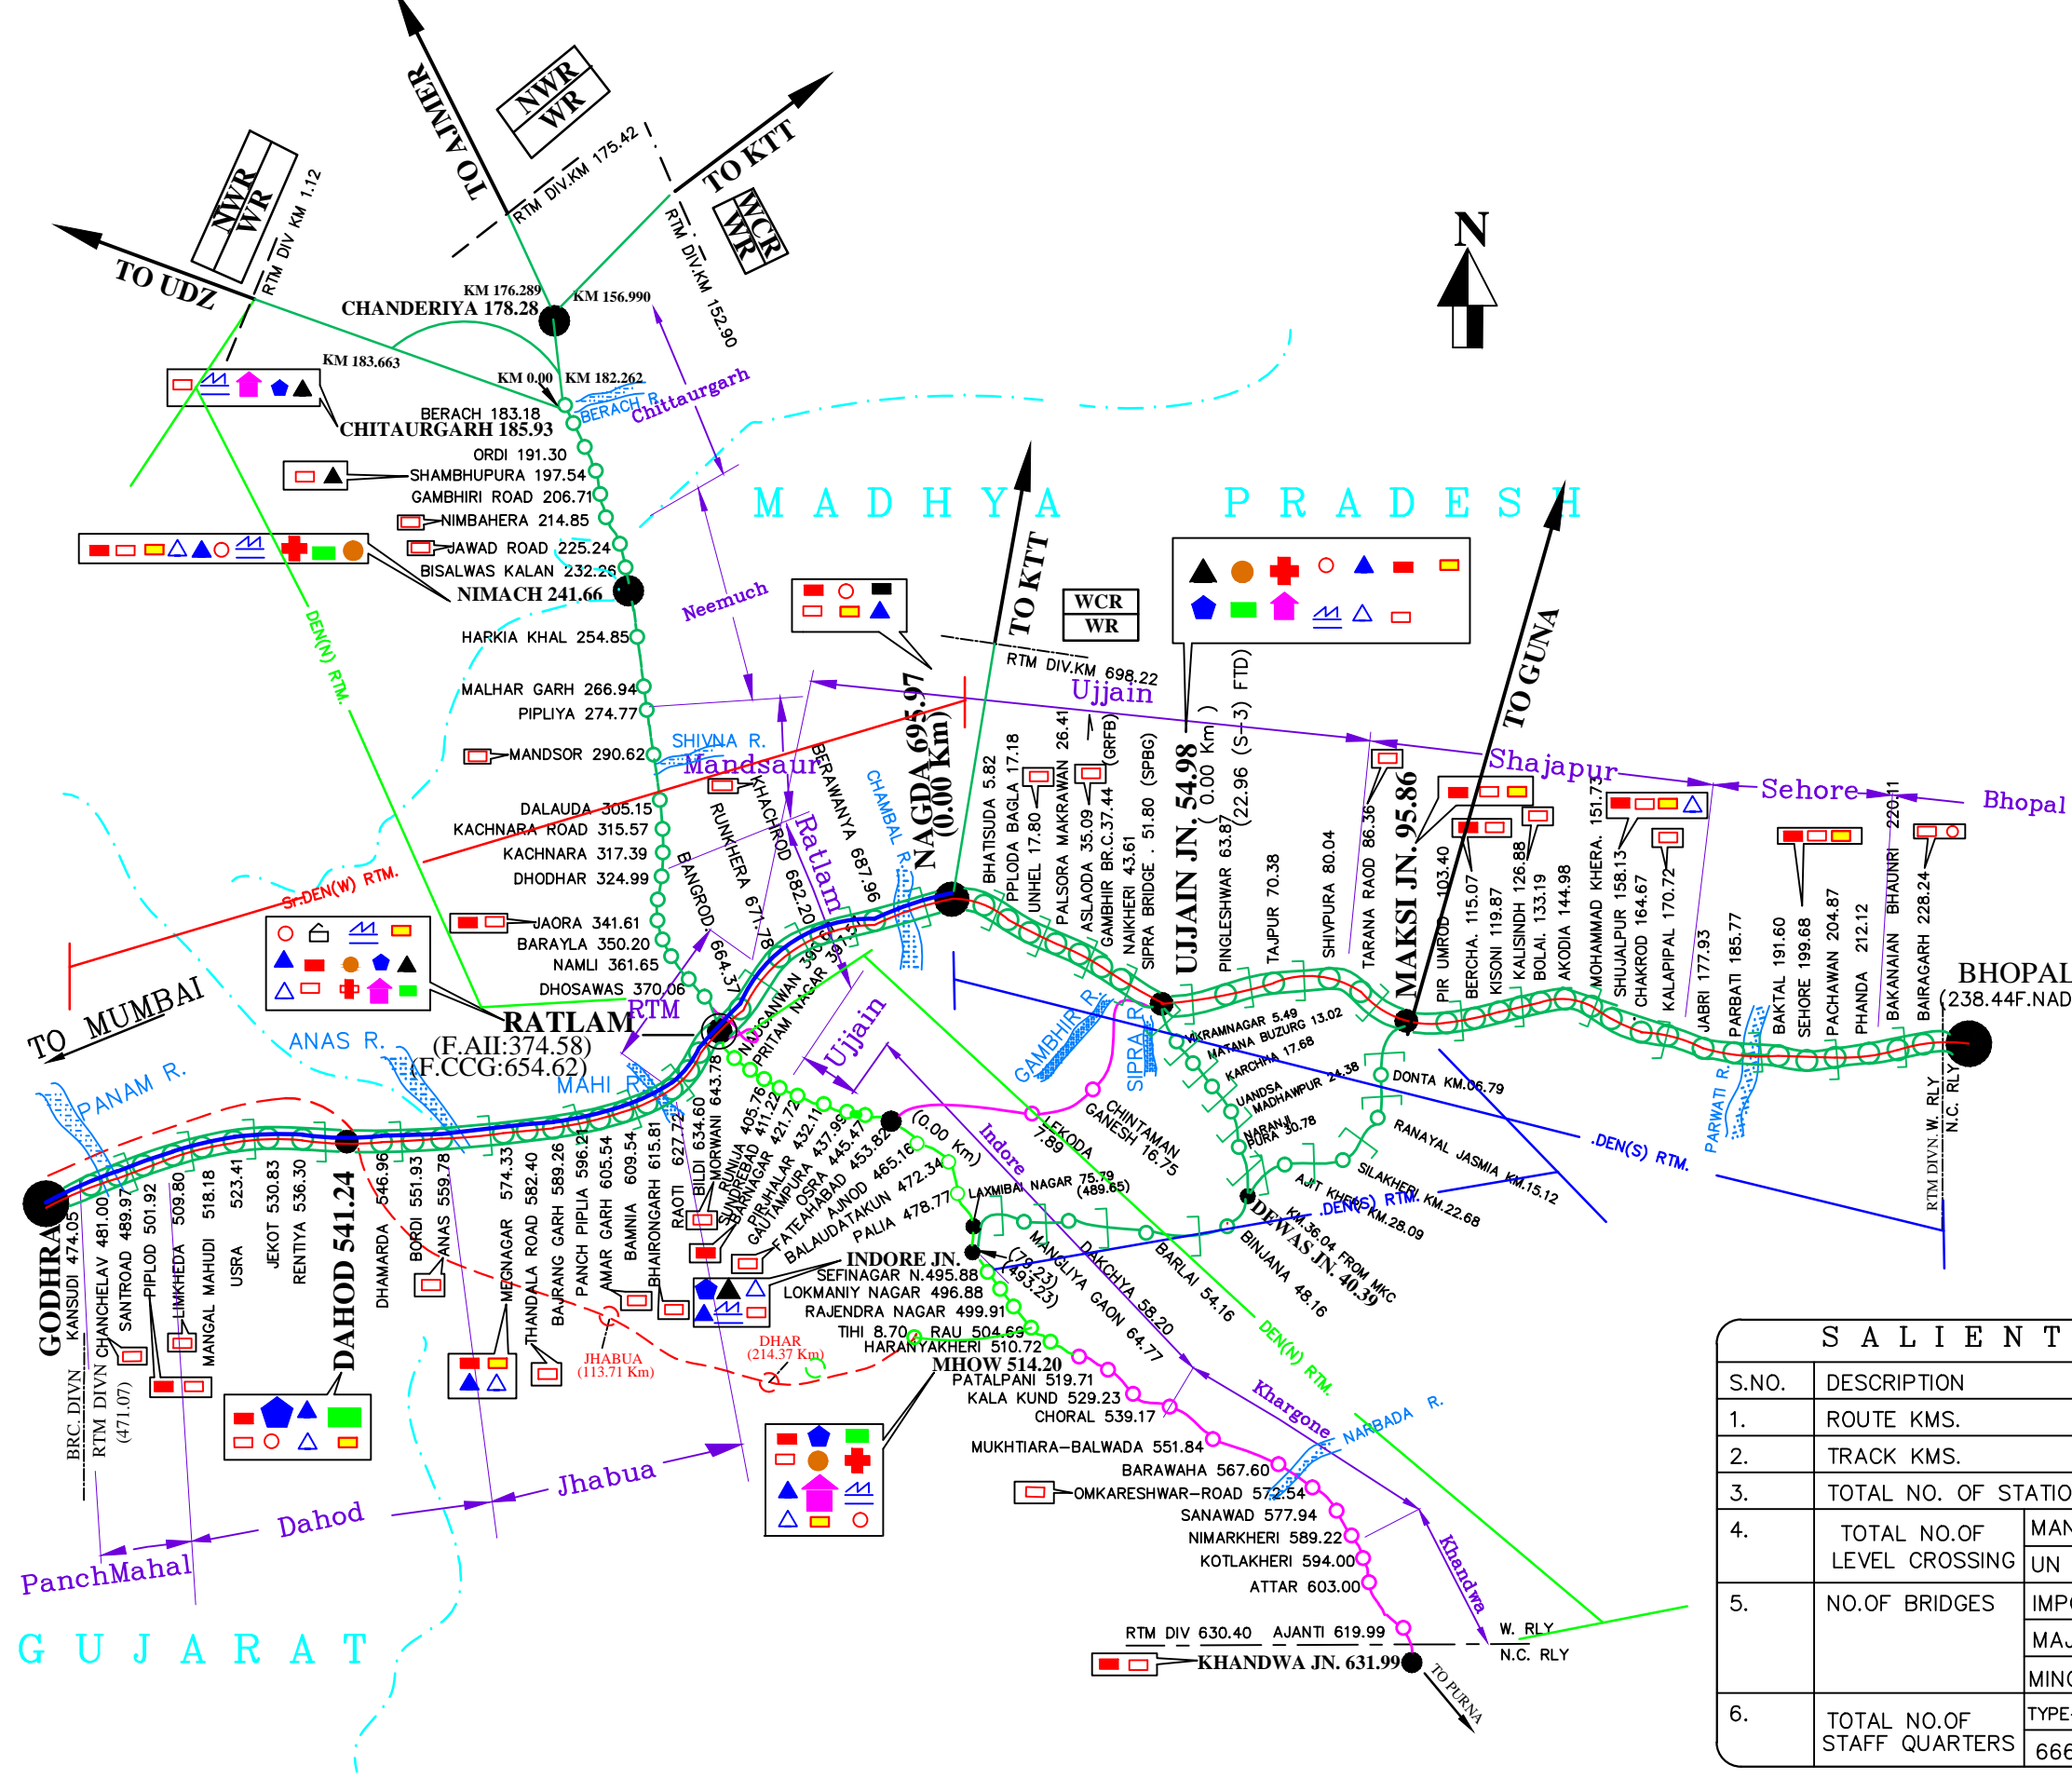

SALIENT FEATURES

S.NO.	DESCRIPTION	BG	MG	TOTAL	
1.	ROUTE KMS.	922.73	138.95	1061.68	
2.	TRACK KMS.	1789.26	195.58	1984.84	
3.	TOTAL NO. OF STATION	115	20	135	
4.	TOTAL NO.OF LEVEL CROSSING	MANNED	248	35	283
		UN MANNED	11	0	11
5.	NO.OF BRIDGES	IMPORTANT	28	5	33
		MAJOR	176	26	202
		MINOR	1531	410	1941
6.	TOTAL NO.OF STAFF QUARTERS	TYPE-I	6669	3455	10871
		TYPE-II	394	331	
		TYPE-III	22		
		TYPE-IV			
		TYPE-V			